



NOTES
DO NOT SCALE DRAWING

Copyright of this drawing is owned solely by Hewitech UK. This document is confidential and in no circumstances should its contents be disclosed, distributed, published or copied whether in part or in whole without the prior consent of Hewitech UK.


This information is of a generic nature and is provided for guidance purposes only. Final determination of the suitability of any information or material for your intended use will be site specific, and as such the manner of use is your sole responsibility, for which you must assume all risk and liability in this regard. This information is not intended to have any legal effect, whether by way of advice, representation or warranty. Particular application and specific site conditions can be discussed in further detail with our technical representative.

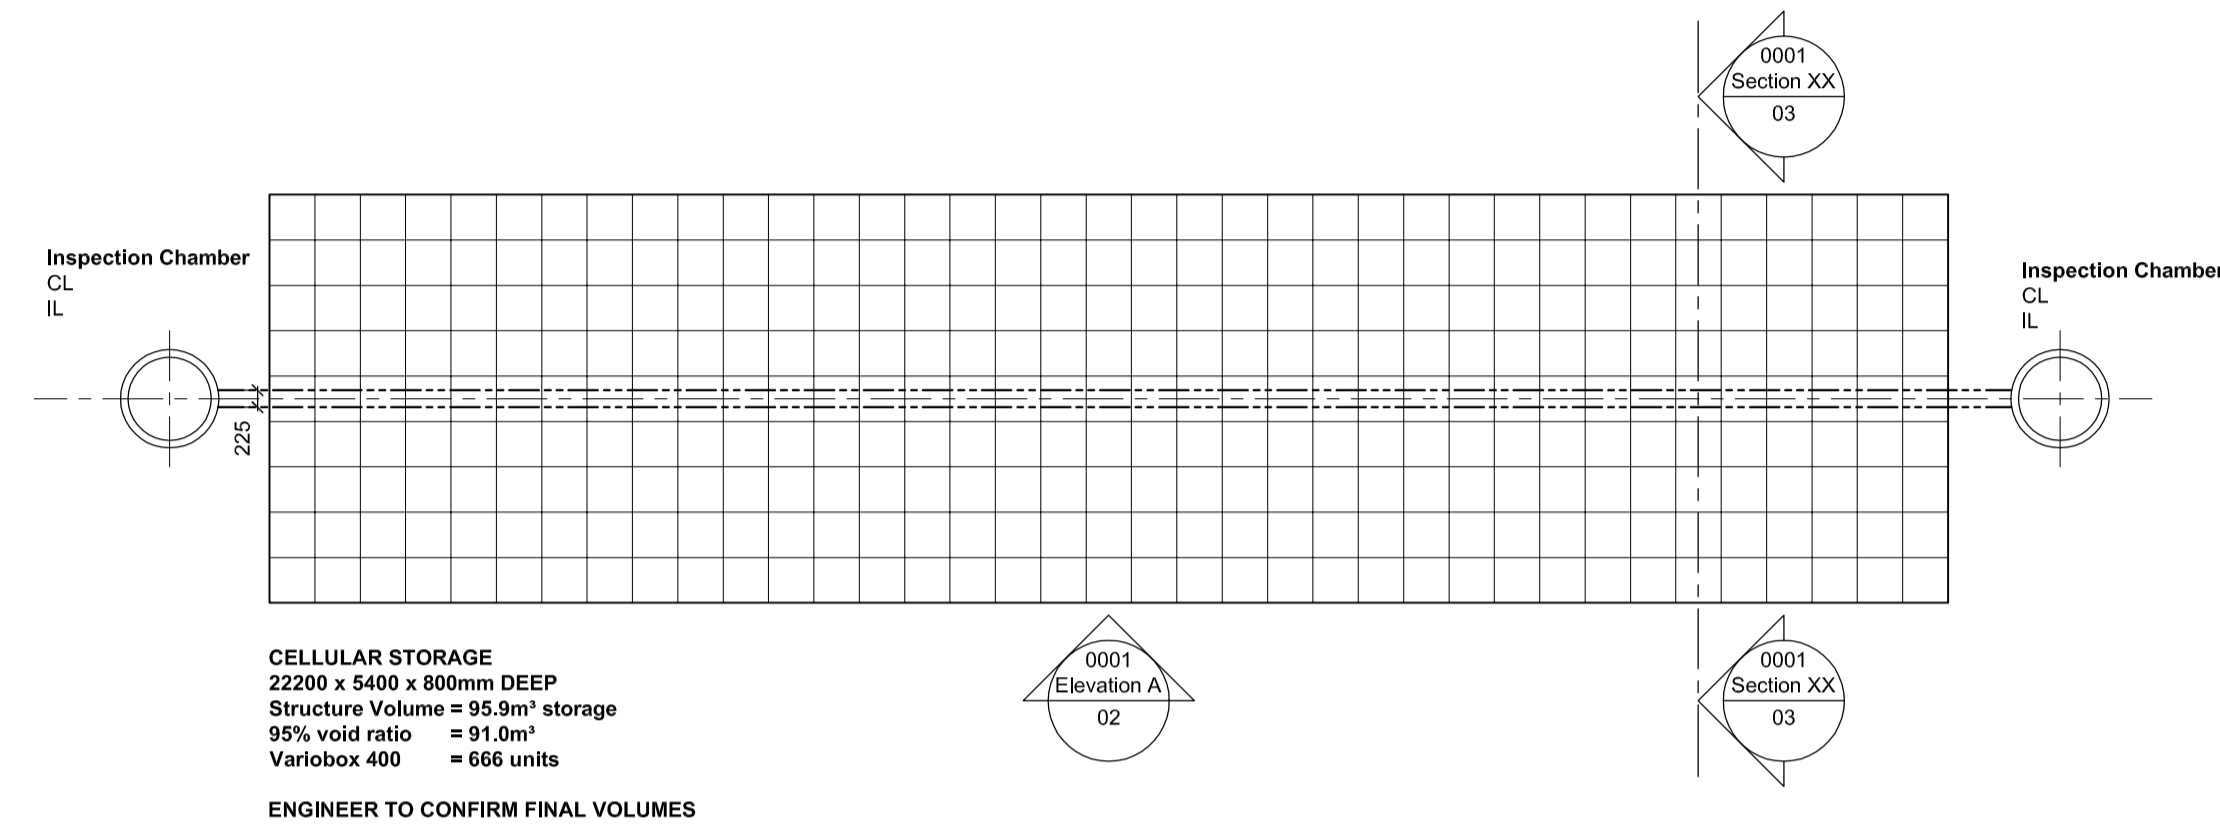


01 General Arrangement Plan
Scale 1:100

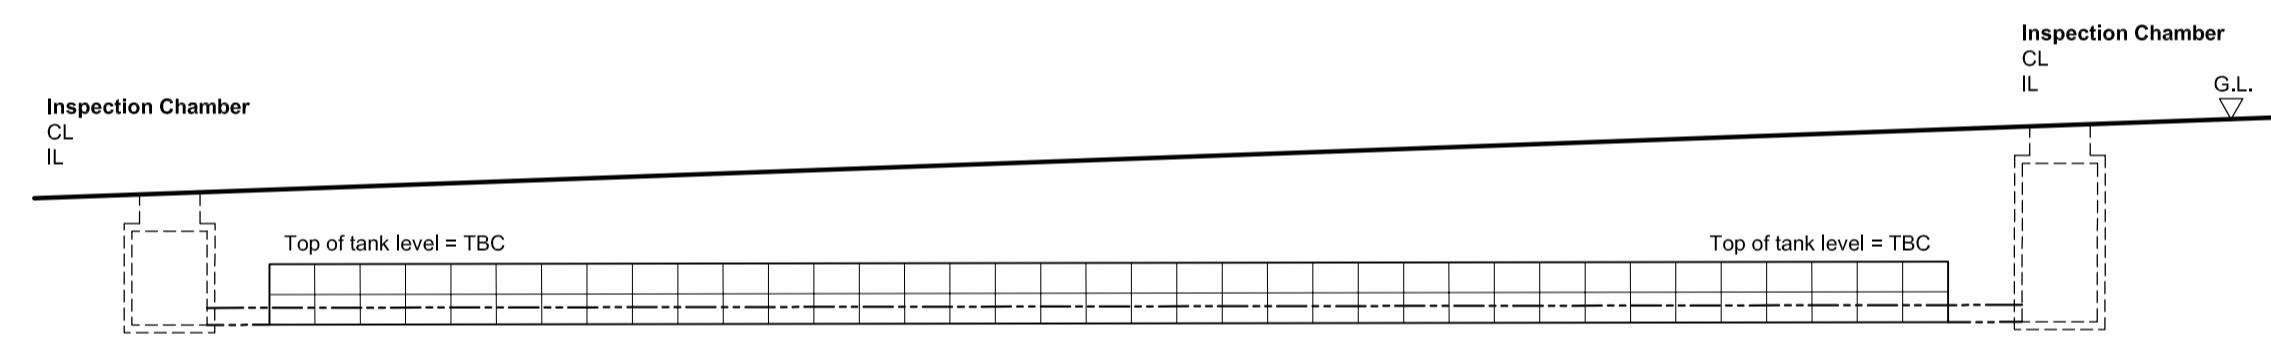

02 Elevation A
Scale 1:100

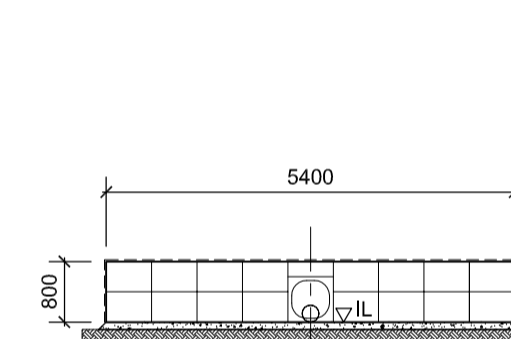

03 Section X-X
Scale 1:100

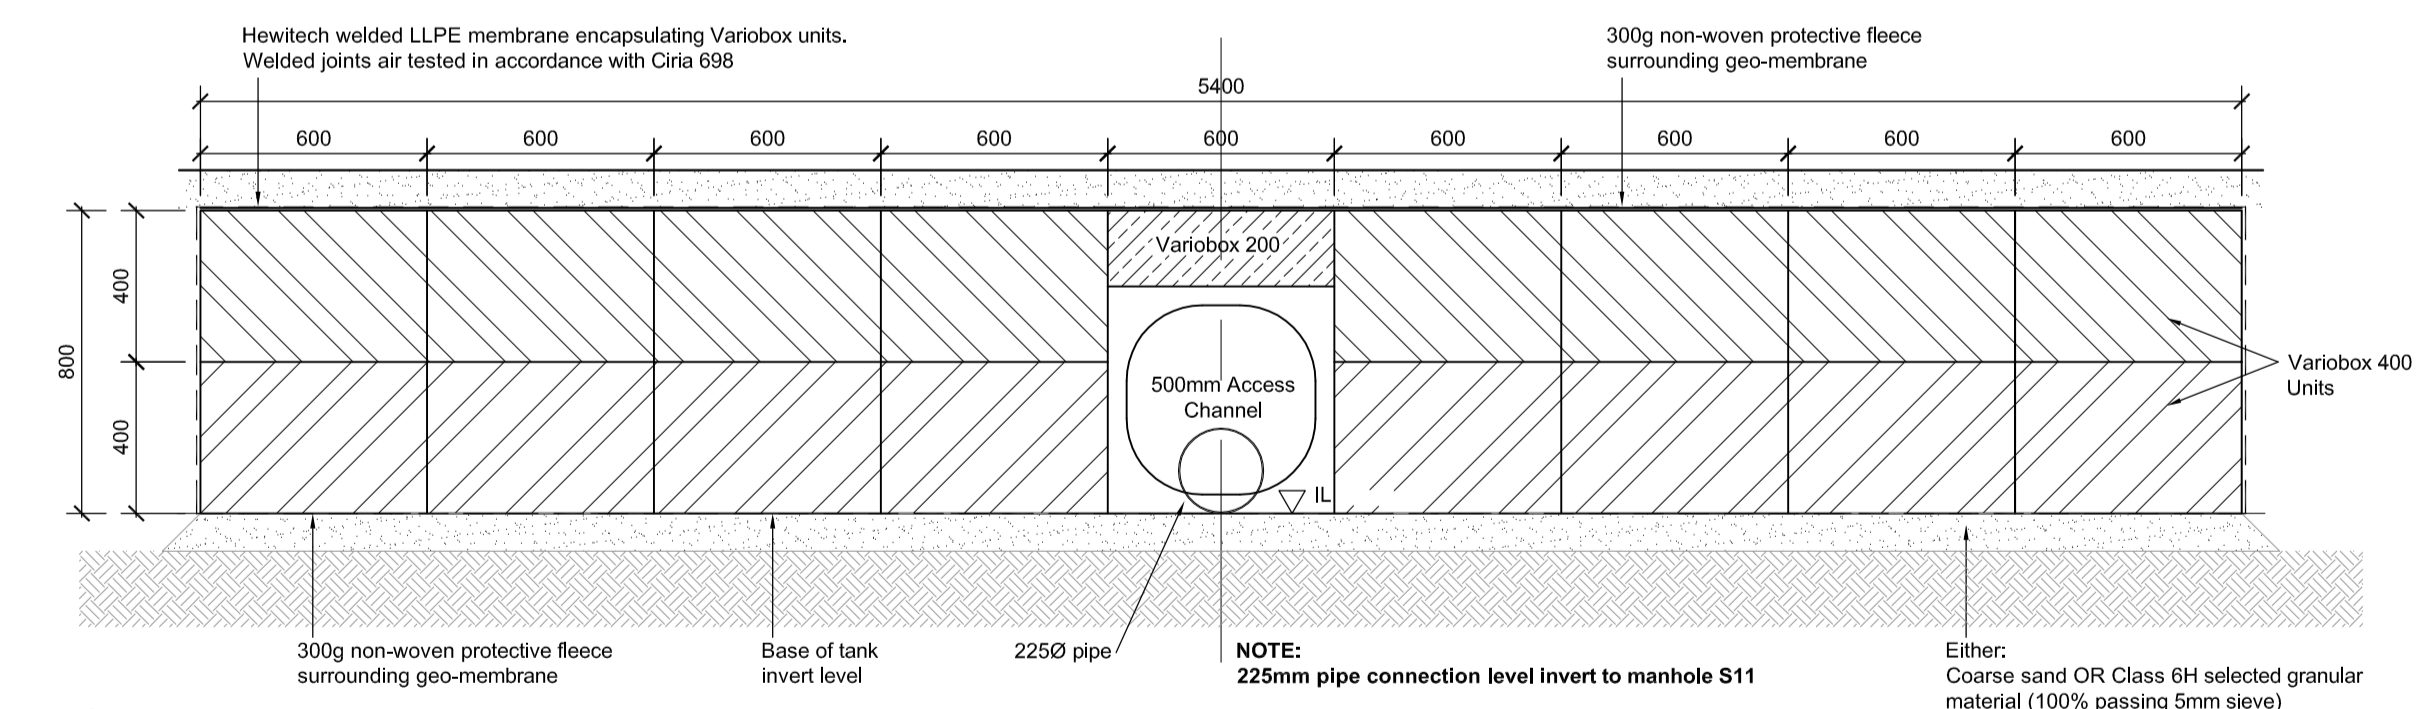

04 Elevation Detail
Scale 1:20

| REV | DATE | BY | CHECK |
|-----|----------|-----|-------|
| | 16/04/13 | ACS | |



61 Collum End Rise,
 Leckhampton,
 Cheltenham,
 Gloucestershire
 GL53 0PA
 Tel: 01242 580811
 web: www.hewitech.co.uk

PROJECT EMAIL ADDRESS
 sales@hewitech.co.uk

PROJECT
 Standard Details

TITLE
 Std 500mm Access Channel
 thro' Variobox Attenuation Tank

SCALE @ A1
 As shown

PROJECT NO

DRAWING NO
 0004

REV